



# BLOCK E

- GENERAL NOTES**
1. COPYRIGHT RESERVED
  2. DO NOT SCALE DRAWING. USE FIGURED DIMENSIONS ONLY.
  3. ALL DISCREPANCIES TO BE REPORTED TO ARCHITECT.
  4. THE CONTRACTOR IS RESPONSIBLE FOR CHECKING ALL LEVELS AND DIMENSIONS.
  5. ALL STRUCTURE TO BE TO STRUCTURAL ENGINEERS DETAILS.
  6. ALL MECH & ELEC SERVICES TO SERVICES ENGINEERS DETAILS.
  7. ALL PROPRIETARY ITEMS TO BE INSTALLED IN ACCORDANCE WITH MANUFACTURERS INSTRUCTIONS.
  8. CONTRACTOR IS RESPONSIBLE FOR THE COORDINATION OF STRUCTURE FINISHES AND SERVICES.


REV	DATE	DESCRIPTION	BY

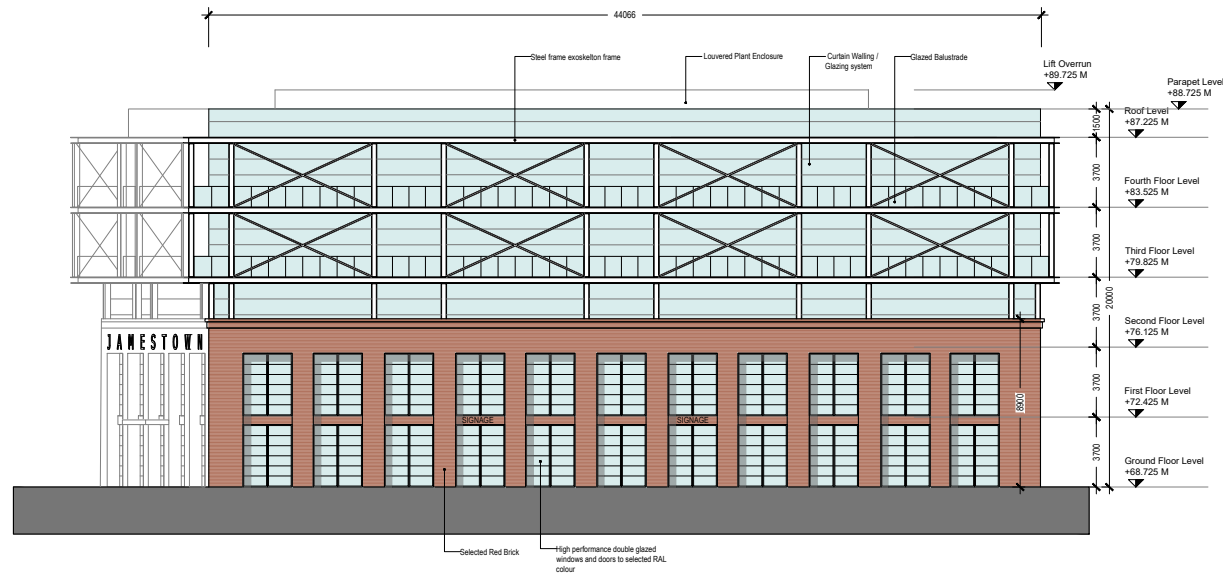


Eastern Elevation

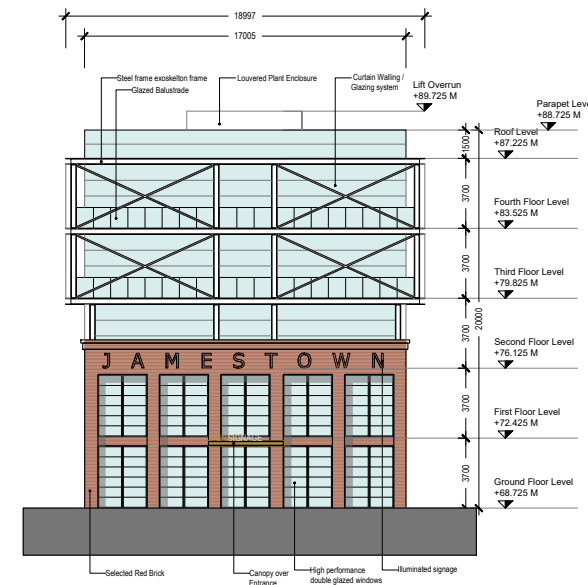

Southern Elevation

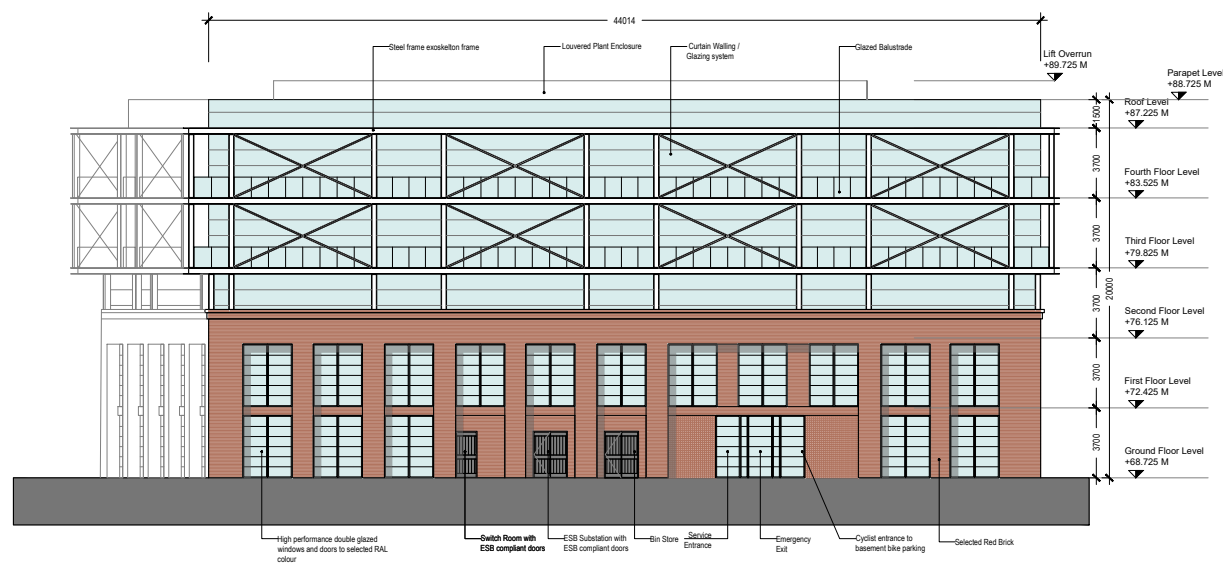

Western Elevation

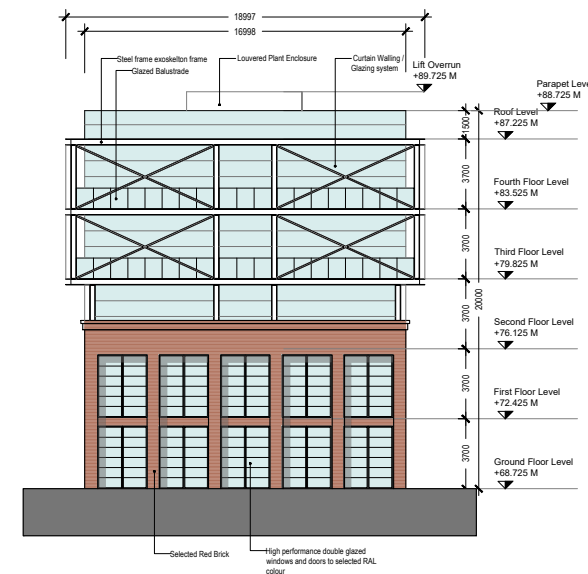

Northern Elevation

## KEY PLAN



**JOHN FLEMING ARCHITECTS**

THE TREE HOUSE, 17 RICHVIEW OFFICE PARK CLONSKEAGH, D14 XR82, IRELAND  
T: (01) 6689888 E: info@jfa.ie W: www.jfa.ie

CLIENT  
Jamesstown Village Limited

PROJECT  
Jamesstown Road SHD  
Mixed Use Development, Finglas, Dublin 11

DRAWING  
Block E  
Elevations

SCALE 1:200 @ A1 JOB NO. 1873

DRAWN BY RM

DATE JANUARY 2022

DRAWING NUMBER JTR-EL-BE-DR-JFA-A-P4001 REVISION

DRAWING LOCATION

DRAWING STATUS  
SHD PLANNING APPLICATION

