


**FOUL WATER LONGITUDINAL SECTIONS**  
**F14 - F11**

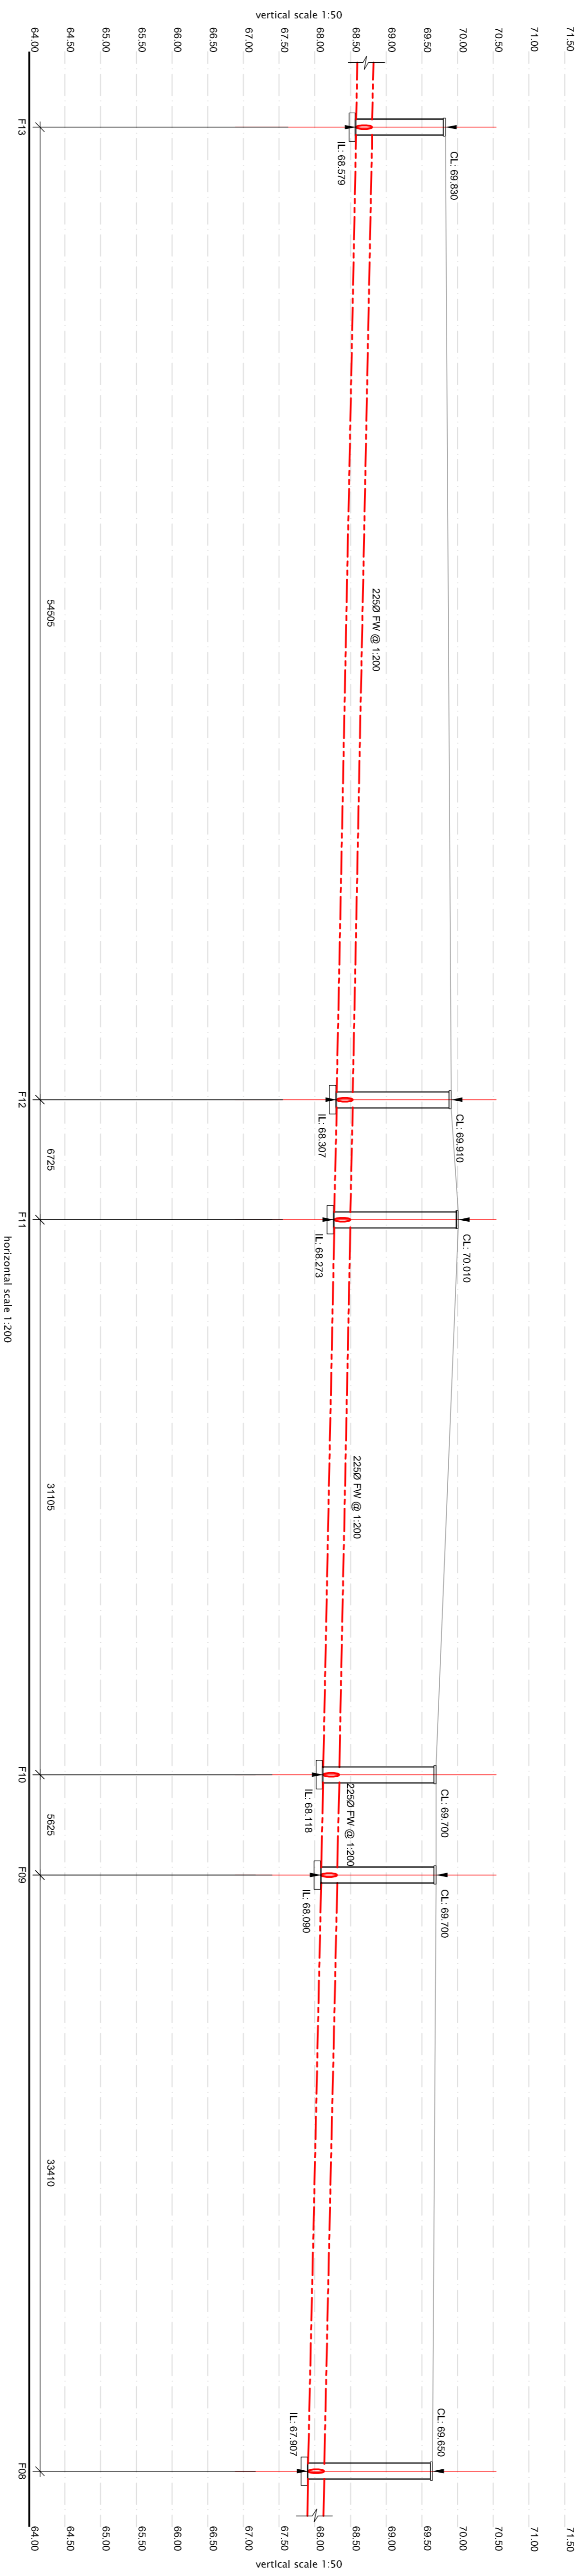

**FOUL WATER LONGITUDINAL SECTIONS**  
**F11 - F18**

Rev	Date	Drawn	Checked	Description
P	13/01/2022	D.M.	G.P.	Issued for Stage 3 SHD Planning

**LOHAN & DONNELLY**  
Consulting Engineers

13 Gardiner Place, Mountjoy Square, Dublin 1. T: 01 8787770  
W: www.lohan-donnelly.com E: info@lohan-donnelly.com

Project:	Mixed-use Development at Jamesstown Road, Finglas, D11	Project No:	2038	Drawn:	D.M.	Rev:	P
----------	--	-------------	------	--------	------	------	---

Drawing:	Foul Sewer Longitudinal Sections Sheet 1 of 2	Scale:	@A1	Date:	Feb' 2021
----------	---	--------	-----	-------	-----------

Model Reference:	2038-LDE-ZZ-M2-C-0001	Model Rev:	P01
Drawing Reference:	2038-LDE-ZZ-00-DR-C-001b	Stability:	S4