



FOUL WATER LONGITUDINAL SECTIONS
F08 - F01

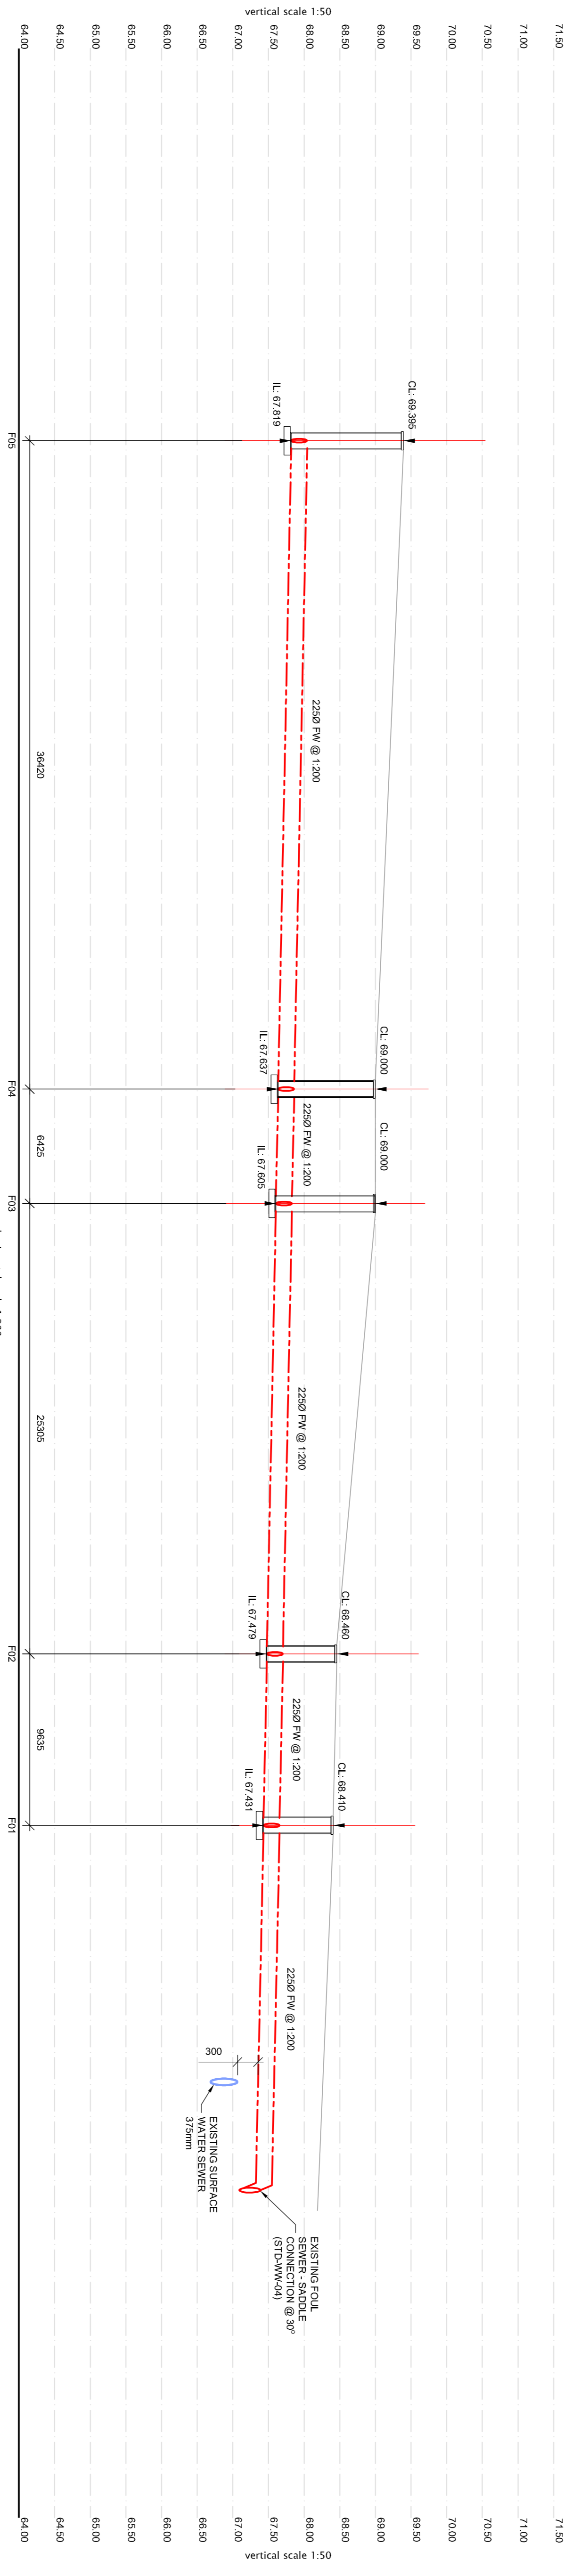

FOUL WATER LONGITUDINAL SECTIONS
F05 - F01

Rev	Date	By	Description
P	13/01/2022	D.M.	Issued for Stage 3 SHD Planning
		CHK1	

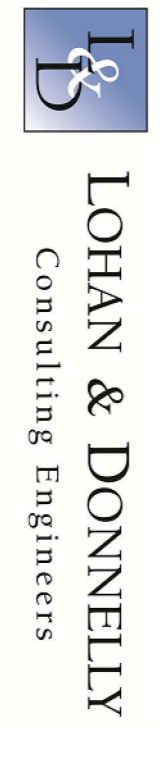

13 Gardiner Place, Mountjoy Square, Dublin 1. T: 01 8787770
W: www.lohan-donnelly.com E: info@lohan-donnelly.com

Project:	Mixed-use Development at Jamesstown Road, Finglas, D11
----------	--

Drawing:	Foul Sewer Longitudinal Sections Sheet 2 of 2
----------	---

Model Reference:	2038-LDE-ZZ-M2-C-0001	Model Rev.:	P01
Drawing Reference:	2038-LDE-ZZ-00-DR-C-001c	Stability:	S2

Project No.	2038	Draw No.	C01c
Scale	@A1	Date	Feb' 2021
Drawn	D.M.	Rev.	P